


**RAPID SEAM™ MAX 10 YR GUARANTEE**

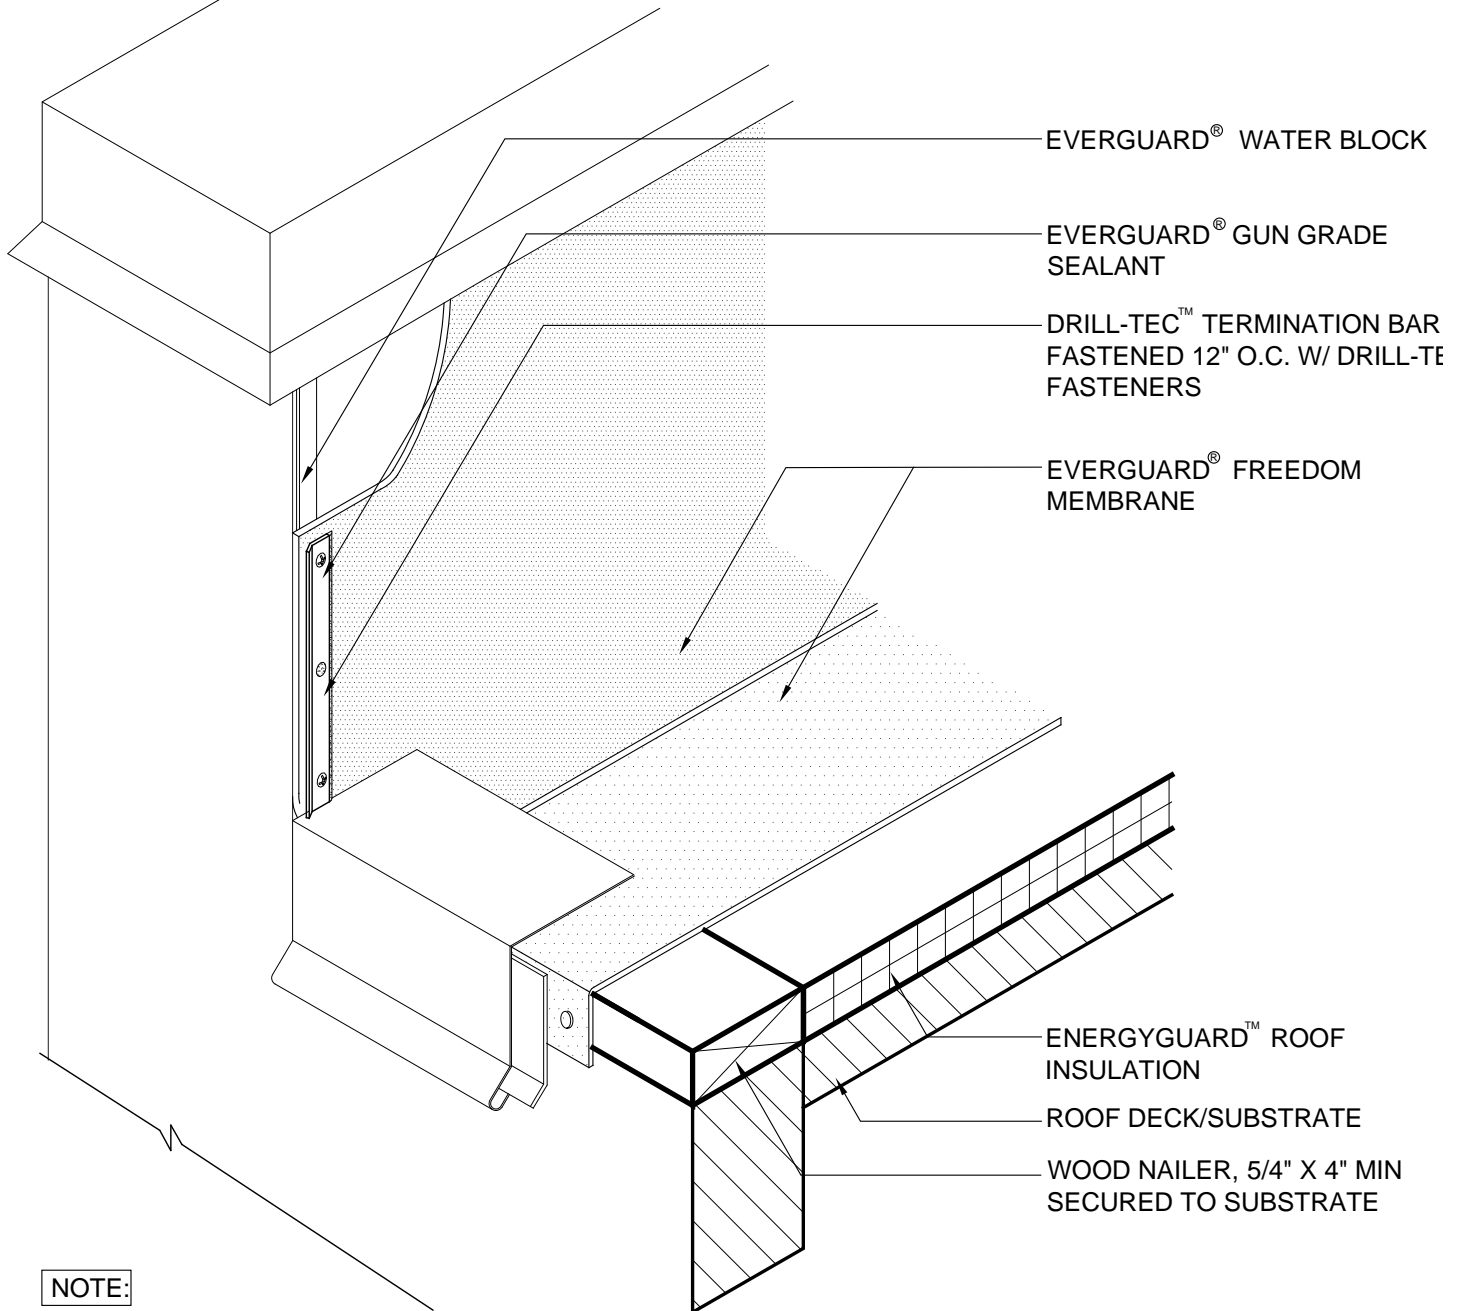

**NOTE:**

1. EVERGUARD® GUN GRADE SEALANT TO BE ADDED TO ALL TERMINATION BAR EDGES AND DRILL-TEC™ FASTENER HEADS.
2. CAULK ALL EDGES AND ANY OPEN HOLES.
3. TO MAKE A SEAM ON RAPID SEAM™ WITHOUT RAPID SEAM™ PRESENT, YOU MUST USE GAF CLEANER AS WELL AS EVERGUARD® TPO PRIMER TO PREP THE AREA.
4. REFER TO SPECIFIC EDGE DETAIL FOR APPLICATION DETAIL.
5. APPLY EVERGUARD® TPO CUT EDGE SEALANT TO ALL RAPID SEAM EDGES (REFER TO DETAIL FD 115).



PARAPET WALL & CURB SERIES

**VERTICAL WALL TERMINATION WITH TERMINATION BAR DETAIL**

HEATWELD & RAPIDSEAM

DRAWING #  
**313**

SCALE  
N.T.S.

SYSTEM  
**FD**

ISSUE/ REVISION DATE  
**3-1-10**