


**RAPID SEAM™ MAX 10 YR GUARANTEE**

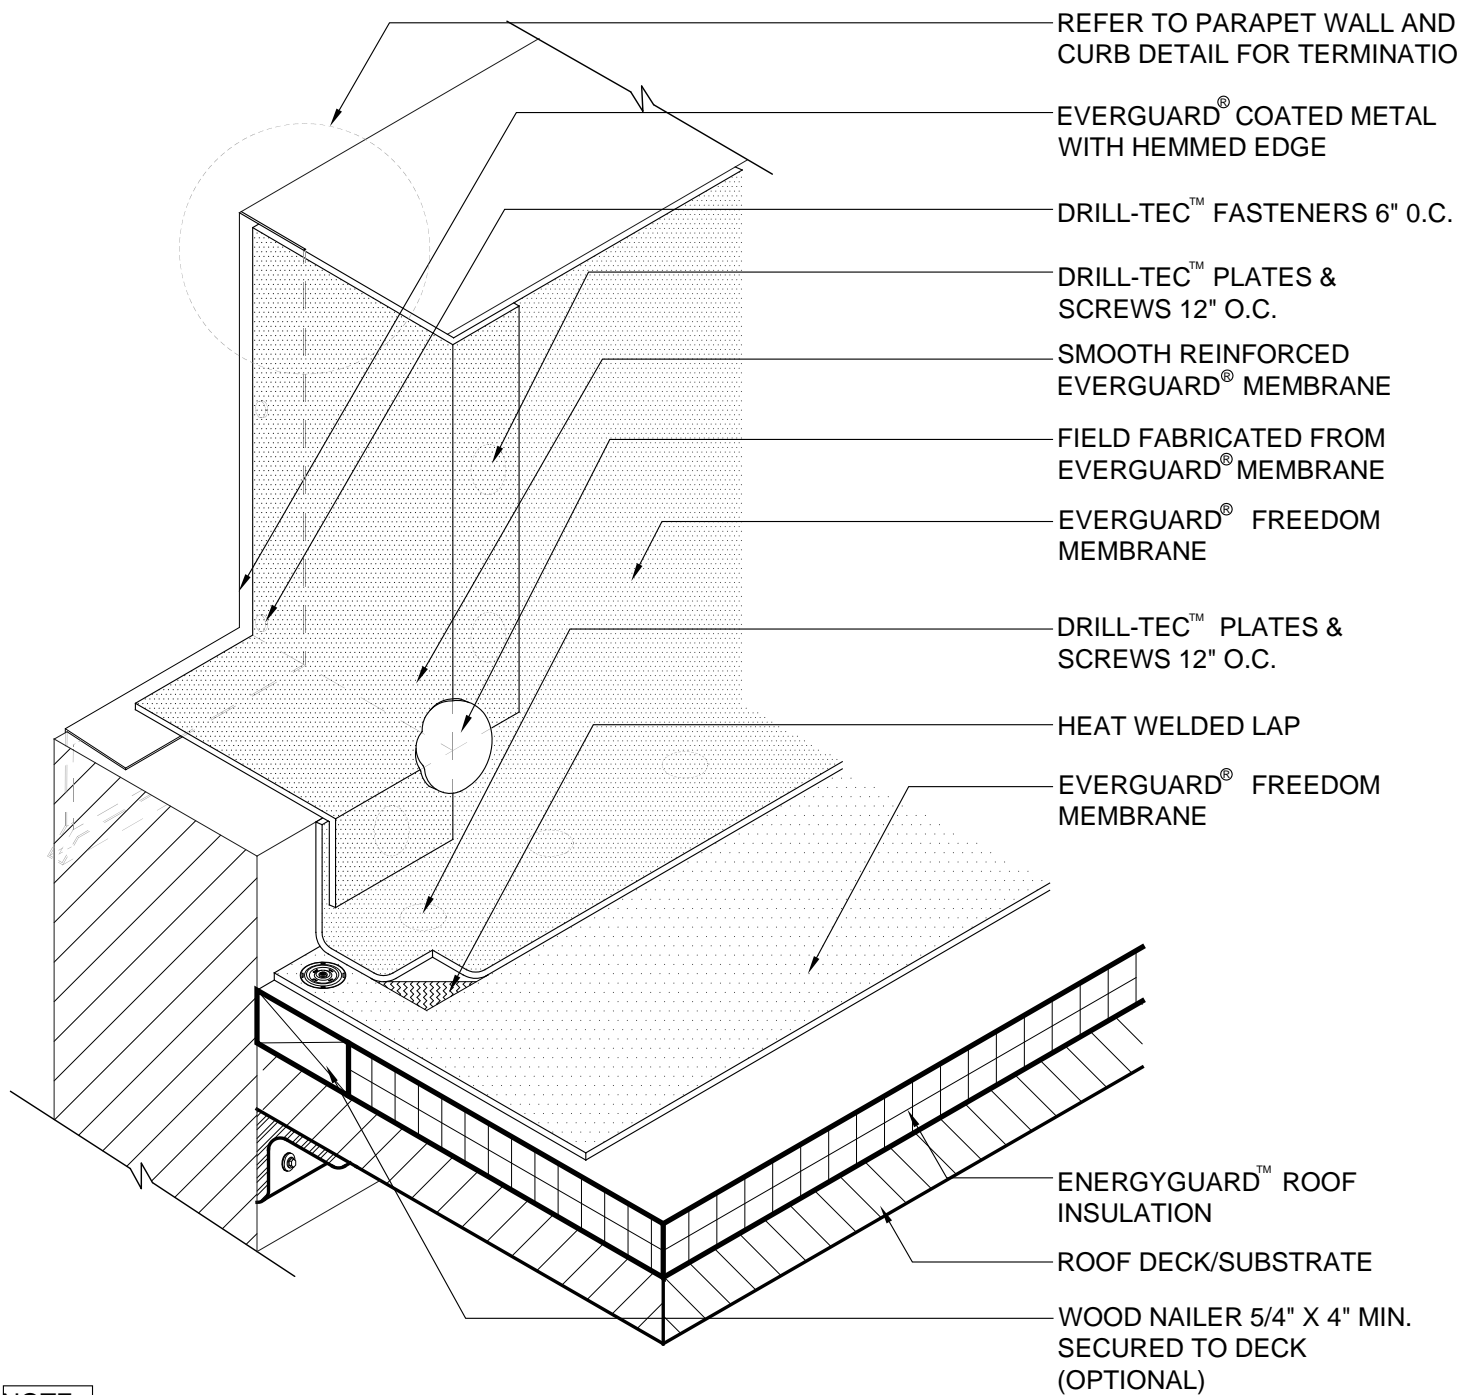

**NOTE:**

1. DETAIL TO BE USED IN CONJUNCTION WITH STANDARD GUIDE SPECIFICATION CONTAINING REQUIREMENTS FOR NAILERS, INSULATION ETC.
2. TO MAKE A SEAM ON RAPID SEAM™ WITHOUT RAPID SEAM™ PRESENT, YOU MUST USE GAF CLEANER AS WELL AS EVERGUARD® TPO PRIMER TO PREP THE AREA.
3. APPLY EVERGUARD® TPO CUT EDGE SEALANT TO ALL CUT REINFORCED TPO EDGES ( REFER TO DETAIL FD 115 ) AND ALL RS SEAMS.



**EverGuard®**  
**Freedom™**  
Self-Cleaning Roofing System

PARAPET WALL  
& CURB SERIES

**SCUPPER - FIELD FABRICATED COATED  
METAL OPEN TOP - OVERFLOW**

HEATWELD & RAPIDSEAM

DRAWING #

**323**

SCALE

N.T.S.

SYSTEM

**FD**

ISSUE/ REVISION DATE

3-1-10